

SPACE PLAN FIRST FLOOR OPEN PLAN

METRICS

1 Person Office	3
Open Plan Workstation	106
Receptionist	2
Quiet Rooms	3

MEETING ROOMS

8 Person Meeting Room	2
12 Person Meeting Room	2
18 Person Meeting Room	1

SUMMARY

Area	1,107 sq m
Total Workspaces	111
Meeting Room Seats	58
Occupation Density	1:10m ²



SPACE PLAN FIRST FLOOR OPEN PLAN



AXONOMETRIC VIEW

SPACE PLAN FIRST FLOOR CELLULAR

METRICS


1 Person Office	15
Open Plan Workstation	52
Receptionist	2
Quiet Rooms	3

MEETING ROOMS

8 Person Meeting Room	1
12 Person Meeting Room	2
14 Person Meeting Room	1
18 Person Meeting Room	1

SUMMARY

Area	1,107 sq m
Total Workspaces	69
Meeting Room Seats	64
Occupation Density	1:16m ²

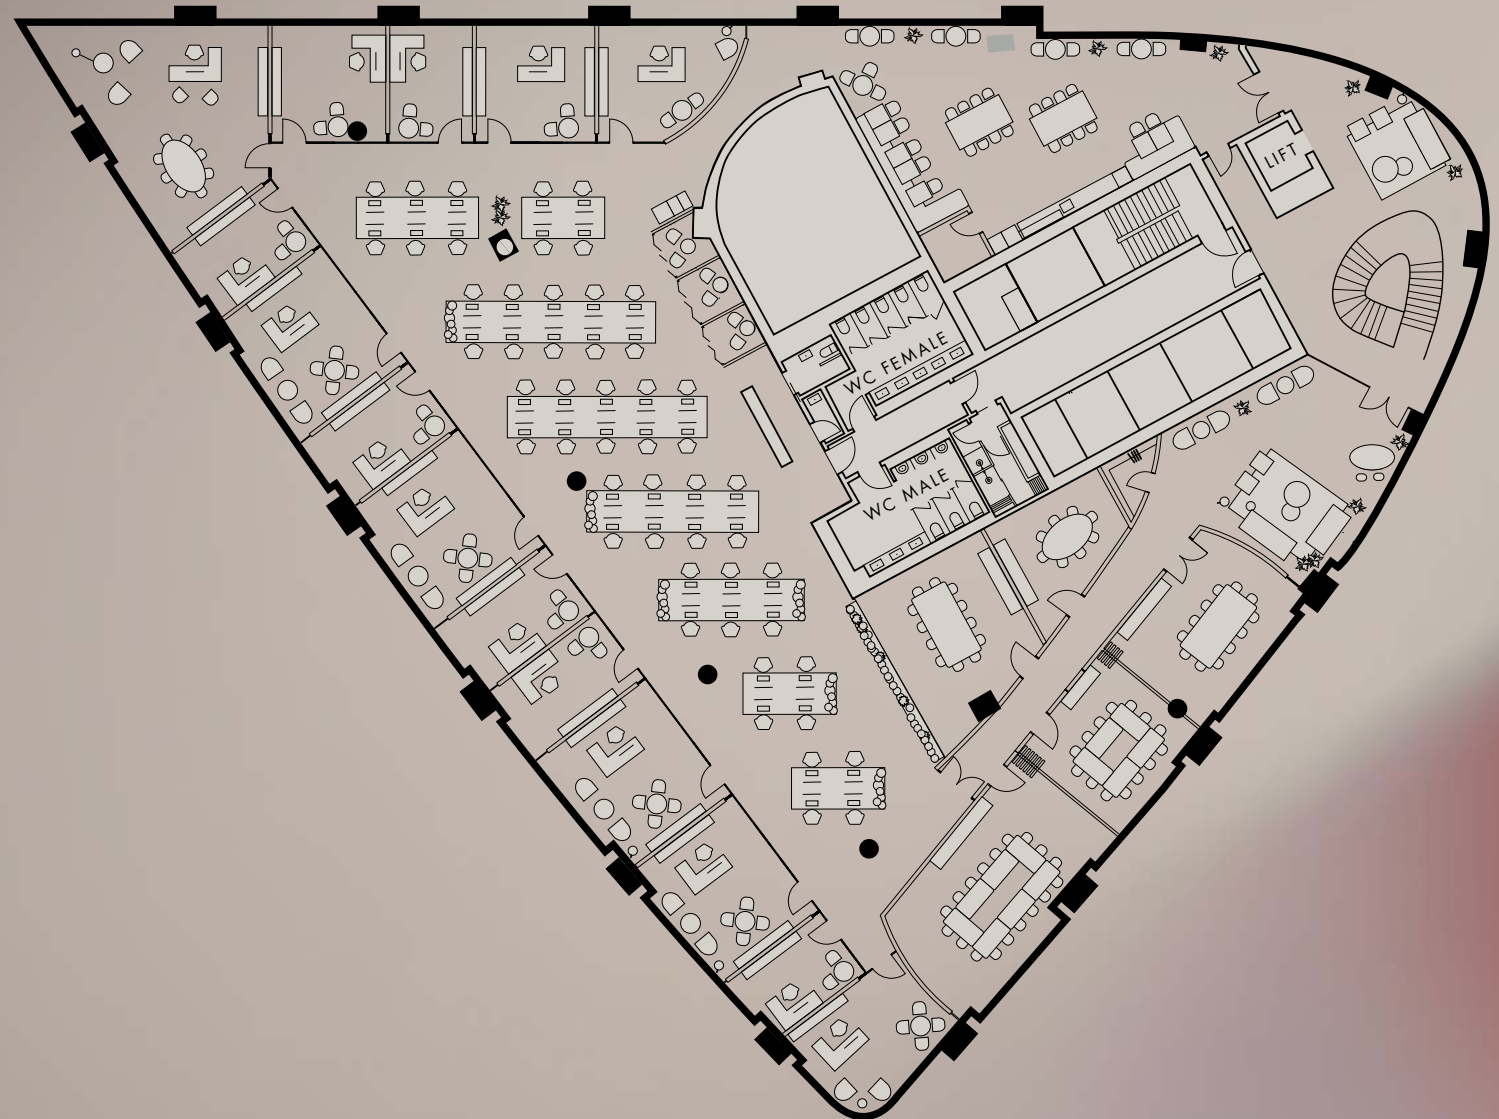

SPACE PLAN FIRST FLOOR CELLULAR



AXONOMETRIC VIEW